




THAILAND INTERNATIONAL
BOAT SHOW
A LUXURY LIFESTYLE EVENT
an JAND event

3 THE EXHIBITION HALL FLOOR PLAN


VENUE AT PHUKET YACHT HAVEN MARINA 14-17 JANUARY 2027

12 x 60 m

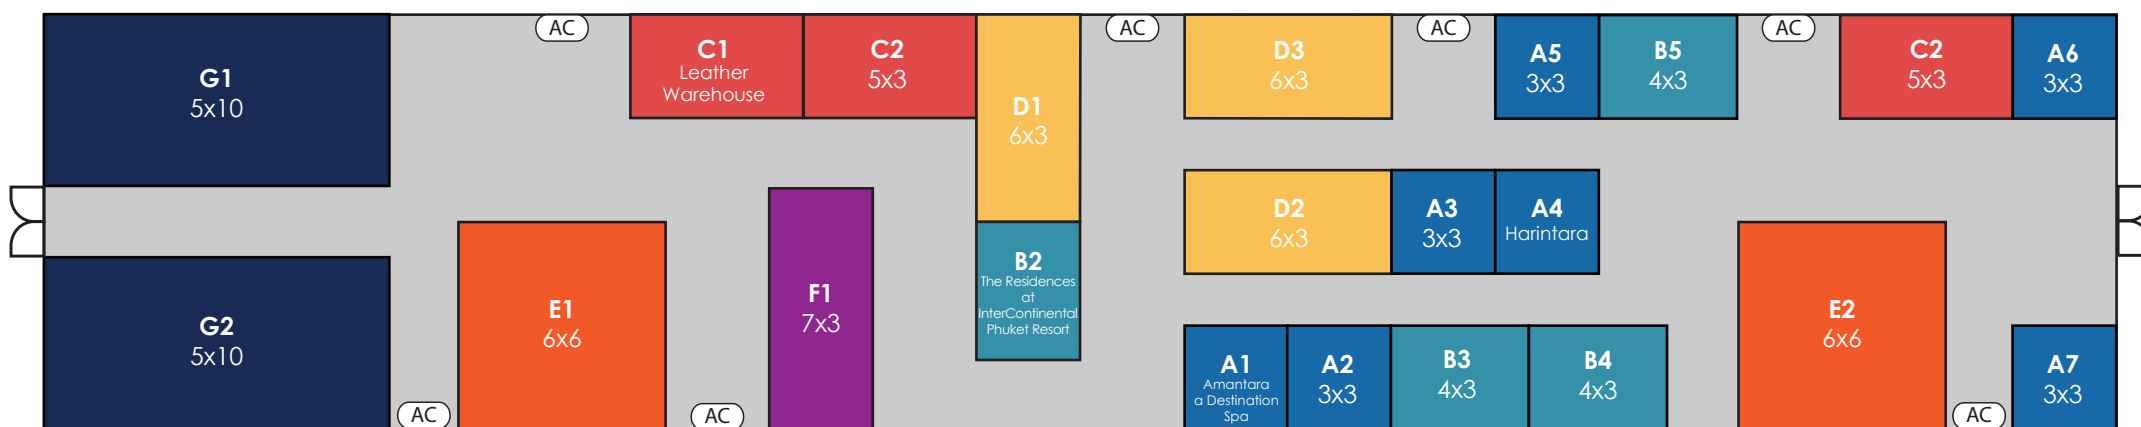

Entrance from
the Marina & the Deck

Exit to the Garden Area
for Cafe & Bar

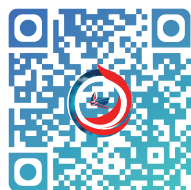

SCAN TO VISIT OUR WEBSITE TO REGISTER & SEE MORE DETAILS
WWW.THAILANDINTERNATIONALBOATSHOW.COM

For more details & information, please contact us.

+66(0) 76 600 225 ✉ INFO@THAILANDINTERNATIONALBOATSHOW.COM

- A** 3x3
- B** 4x3
- C** 5x3
- D** 6x3
- E** 6x6
- F** 7x3
- G** 5x10

Scale 1:250